


St David's Rec

Brixworth Parish Council

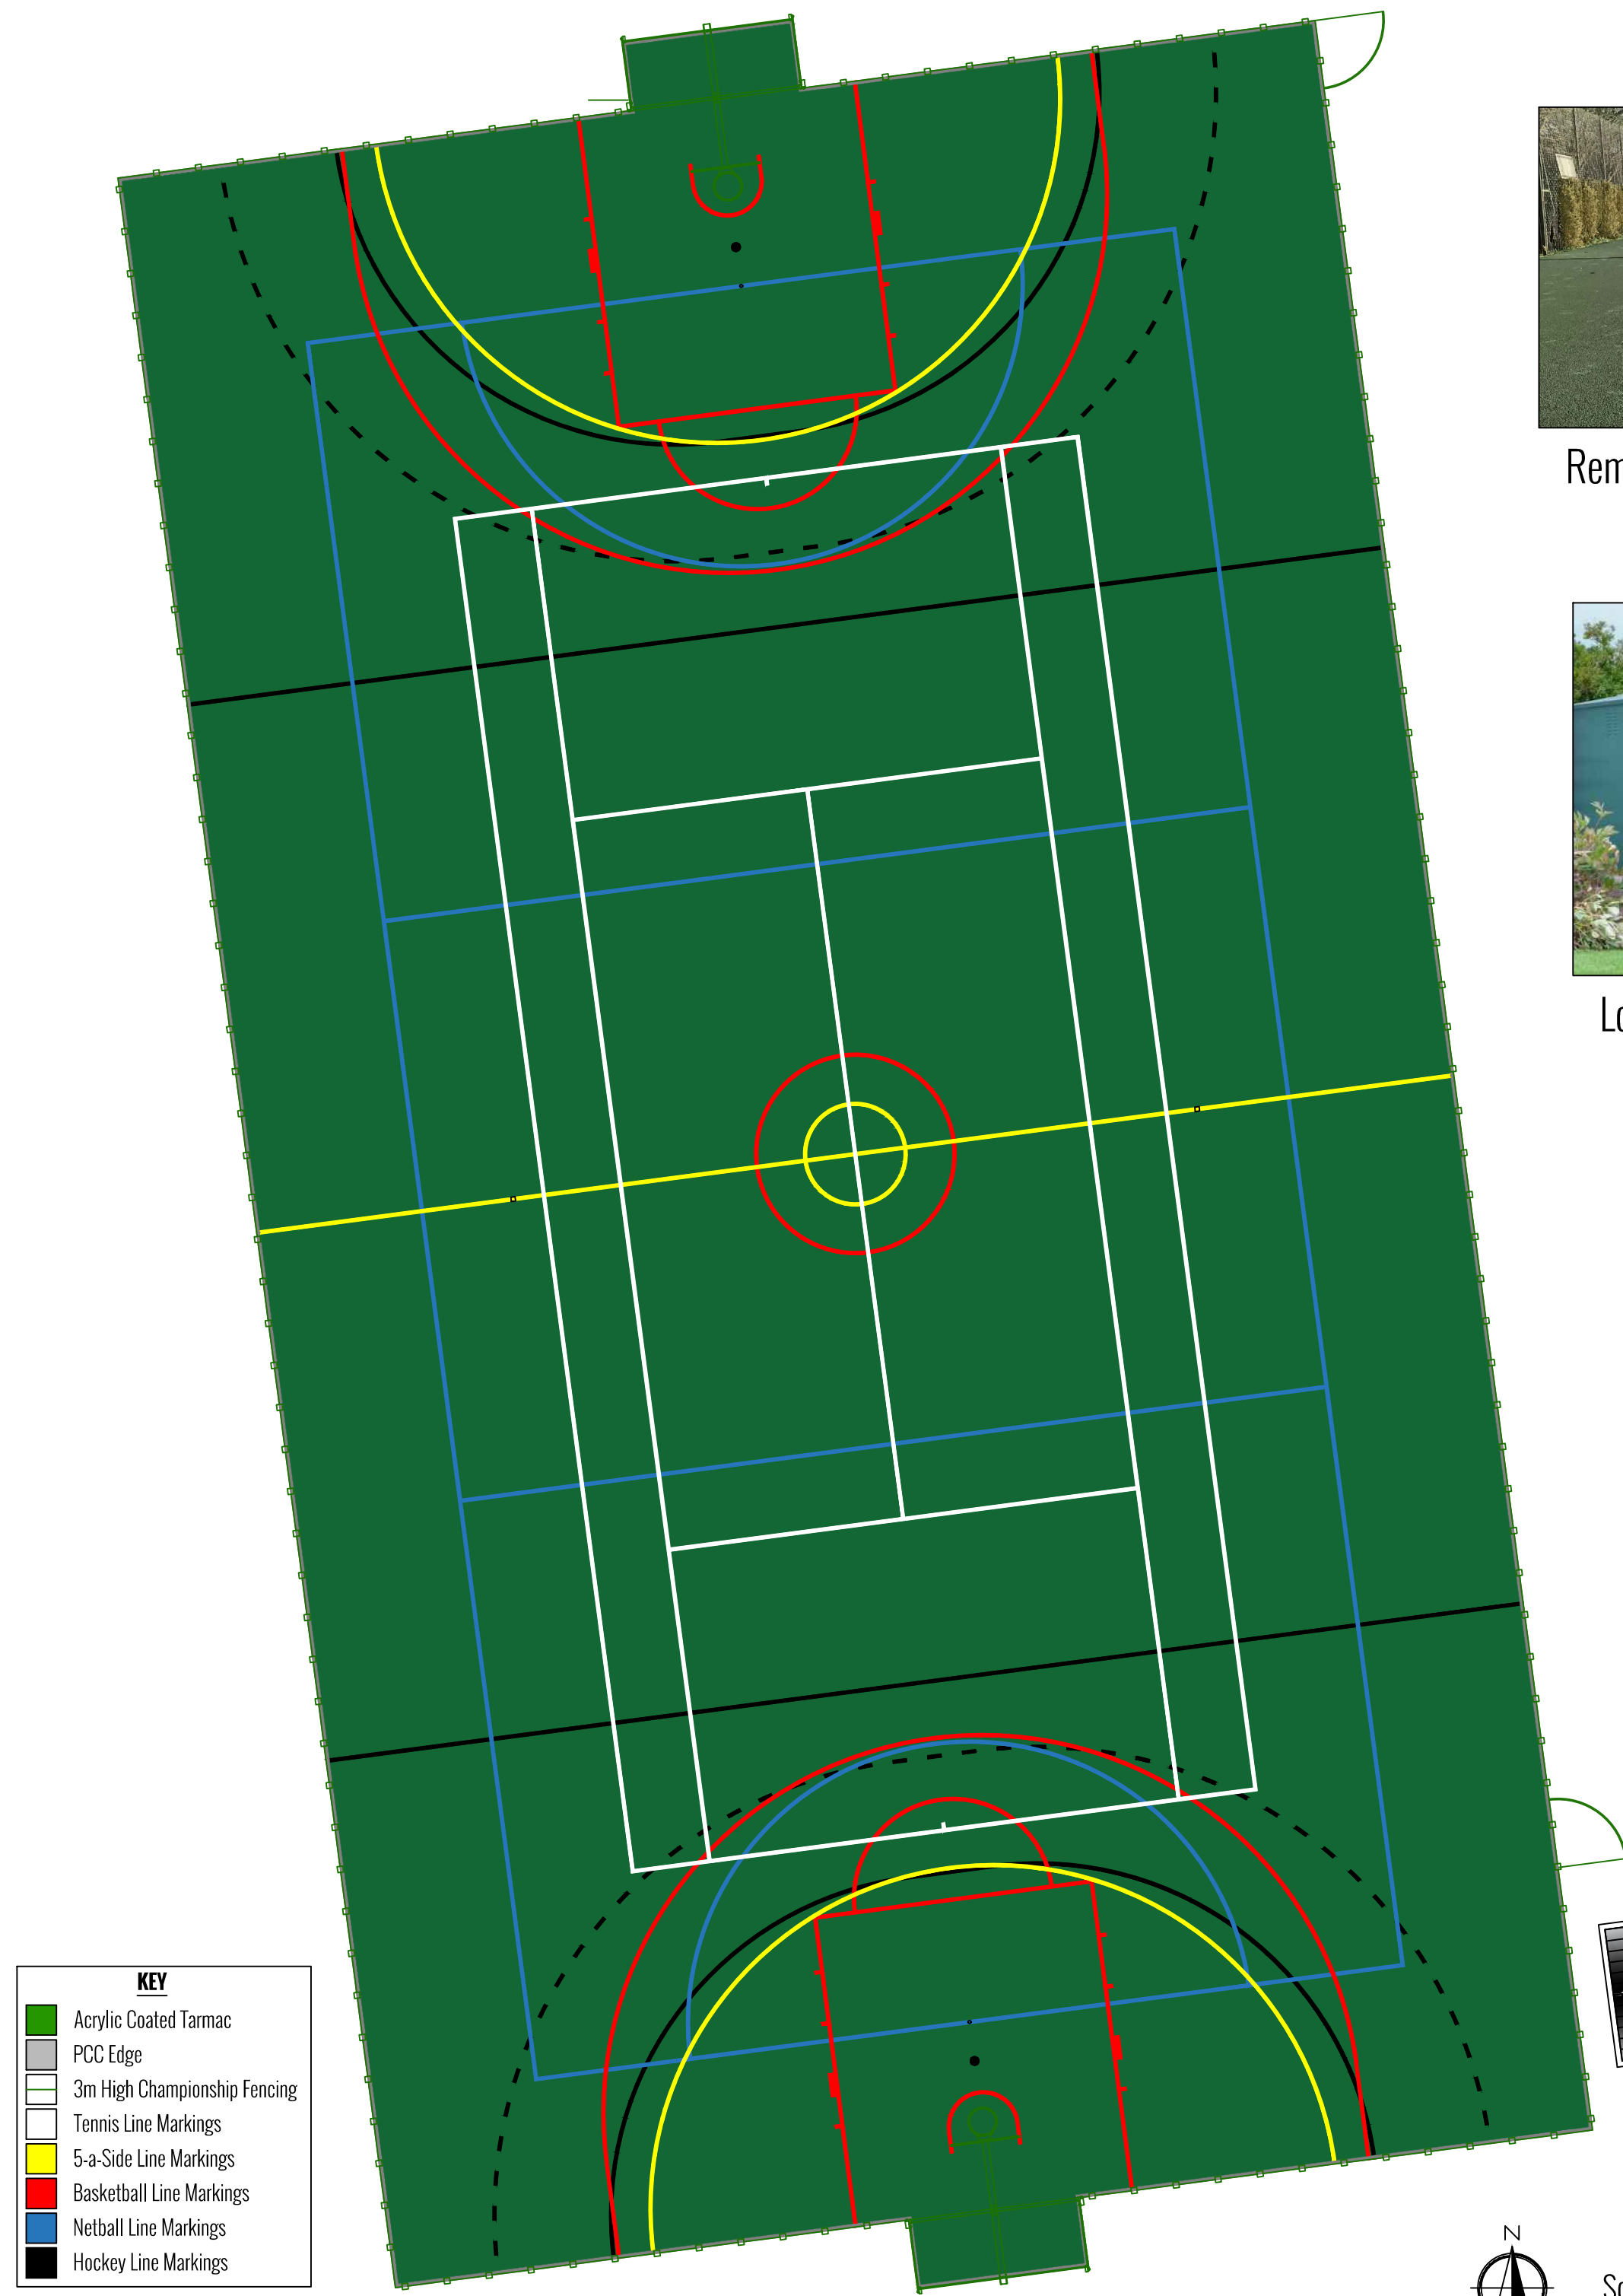

Removable Tennis Posts & Net




Lockable Steel Storage Shed



Removable Netball Posts



Combination Goal

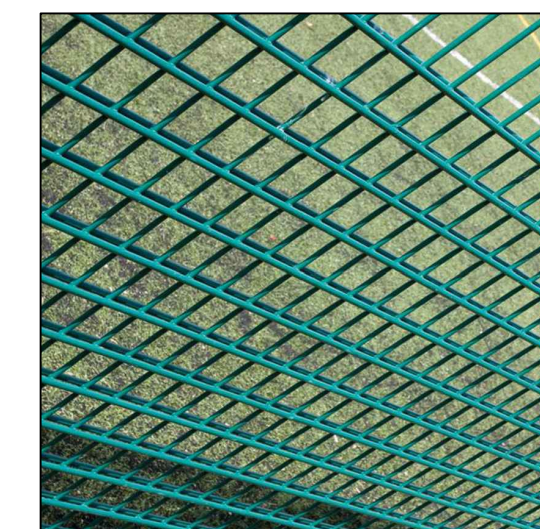

Championship Rebound Panel



Scale : 1:100 | Sheet Size : A2 | Sheet 1 of 1 | All measurements in : mm | Third angle projection

**Safe
& Sound
Playgrounds**